


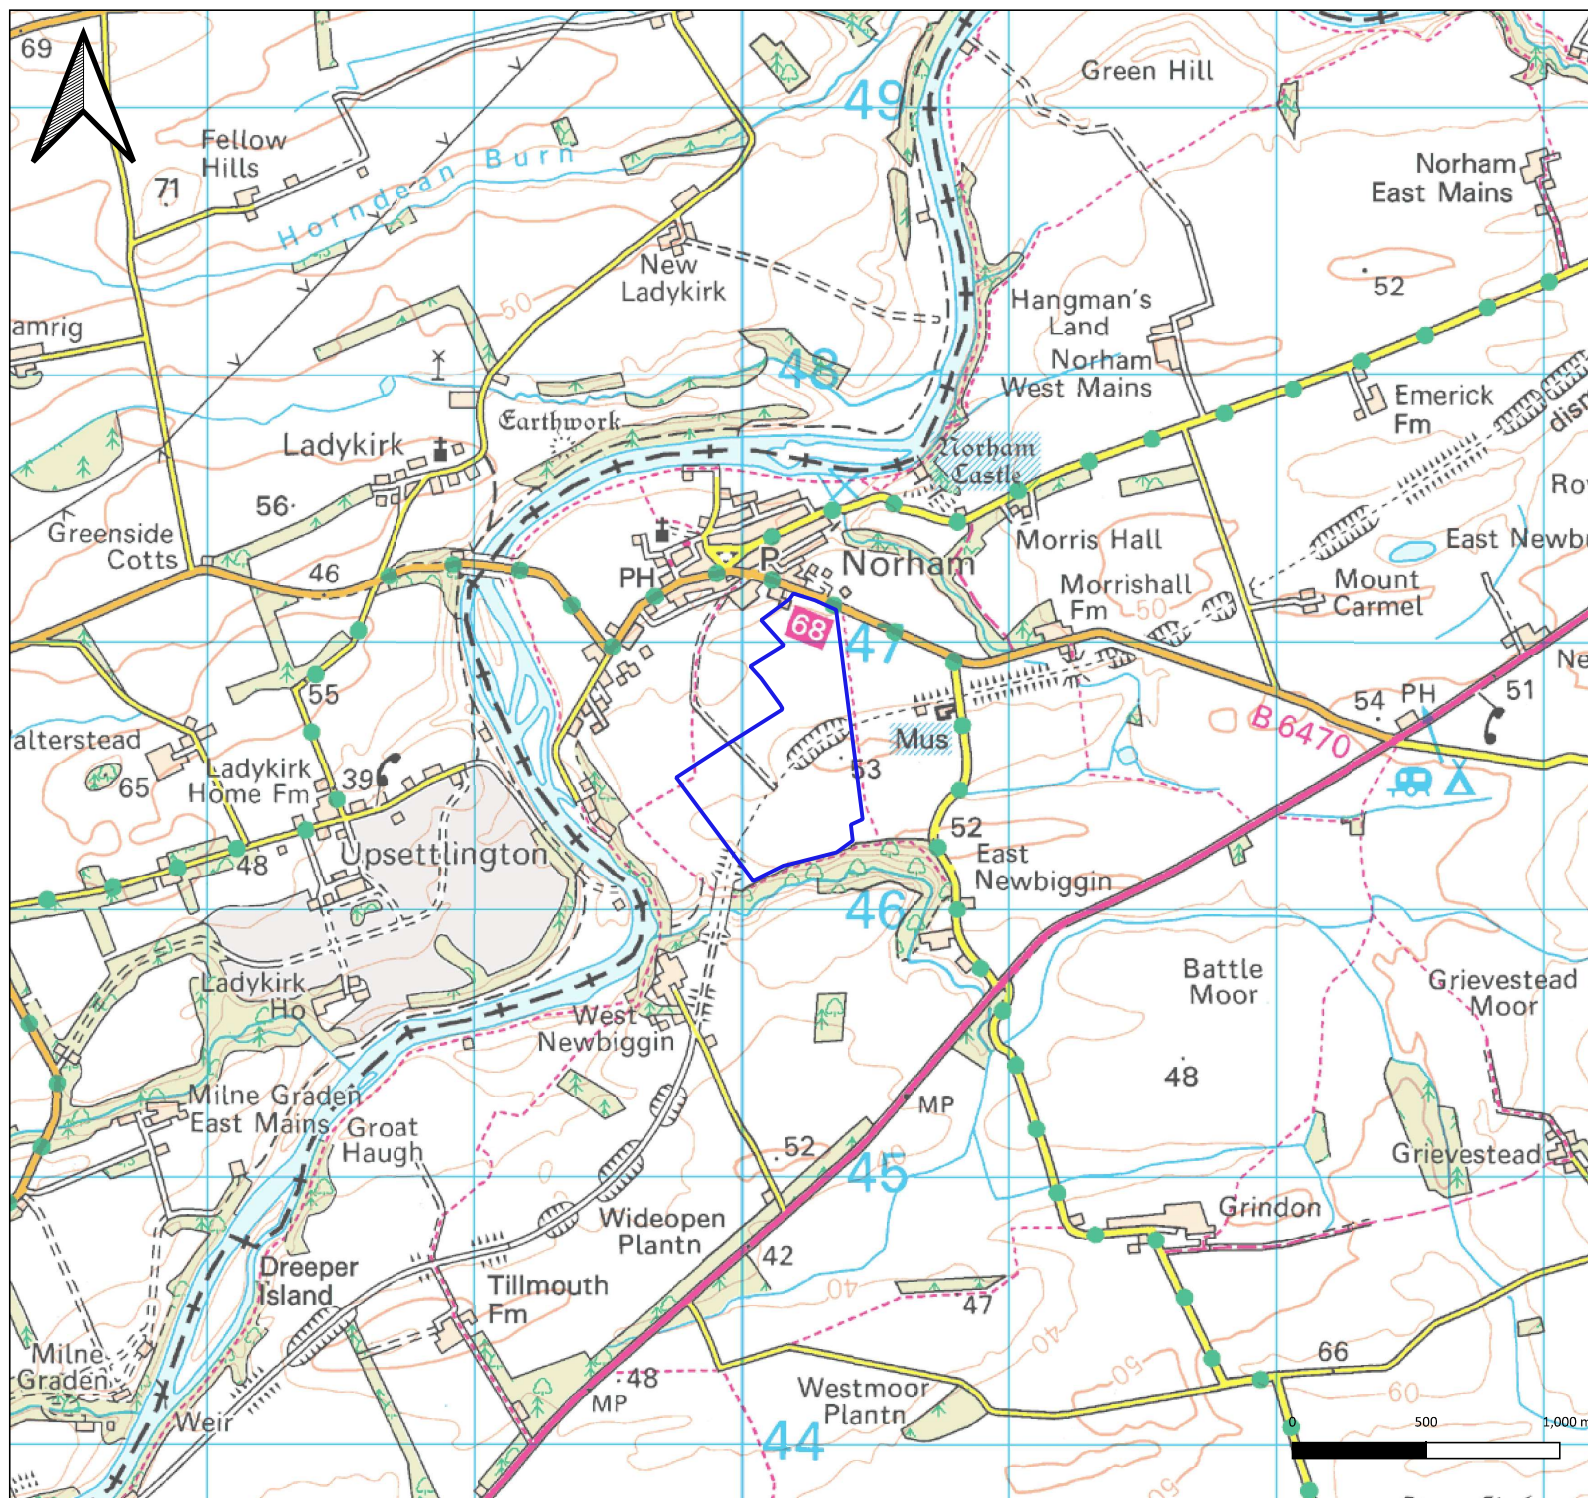

Project Name: **Norham Renewable Development**

Document Title: **Site Location Plan**

Scale: **1:20,000 @ A3**

Key:



Land Ownership Boundary

Reproduced from Ordnance Survey digital map data © Crown Copyright 2022. All rights reserved. Licence number 0100031673

Client: **Norham Development Trust**

Drawing by: **Green Cat Renewables Ltd**

Document Number: **C4544-293/Figure 2.1**

Version: **0.1**

Author: **KMI**

Checked by: **IFE**

Approved by:

Date: **21/10/2022**

